


ATHLETIC COURT LEGEND

- 1** NEW TENNIS COURT (1)
KEEP FOOTPRINT OF EXISTING COURTS
- 2** NEW TENNIS NET POSTS, NETTING AND CENTER STRAP
TYPICAL FOR EACH COURT (1)
- 3** NEW PICKLEBALL COURTS (6)
DIVIDER FENCING AT END LINES BETWEEN COURTS
- 4** NEW PICKLEBALL NET POSTS, NETTING AND CENTER STRAP
TYPICAL FOR EACH COURT (6)
- 5** NEW PERIMETER CHAIN LINK FENCING AND GATES
MATCH EXISTING SIZES AND LOCATIONS
- 6** NEW ASPHALT WALKWAY SECTION
REPAVING OF ASPHALT WALKWAY DISTURBED AT COURTS

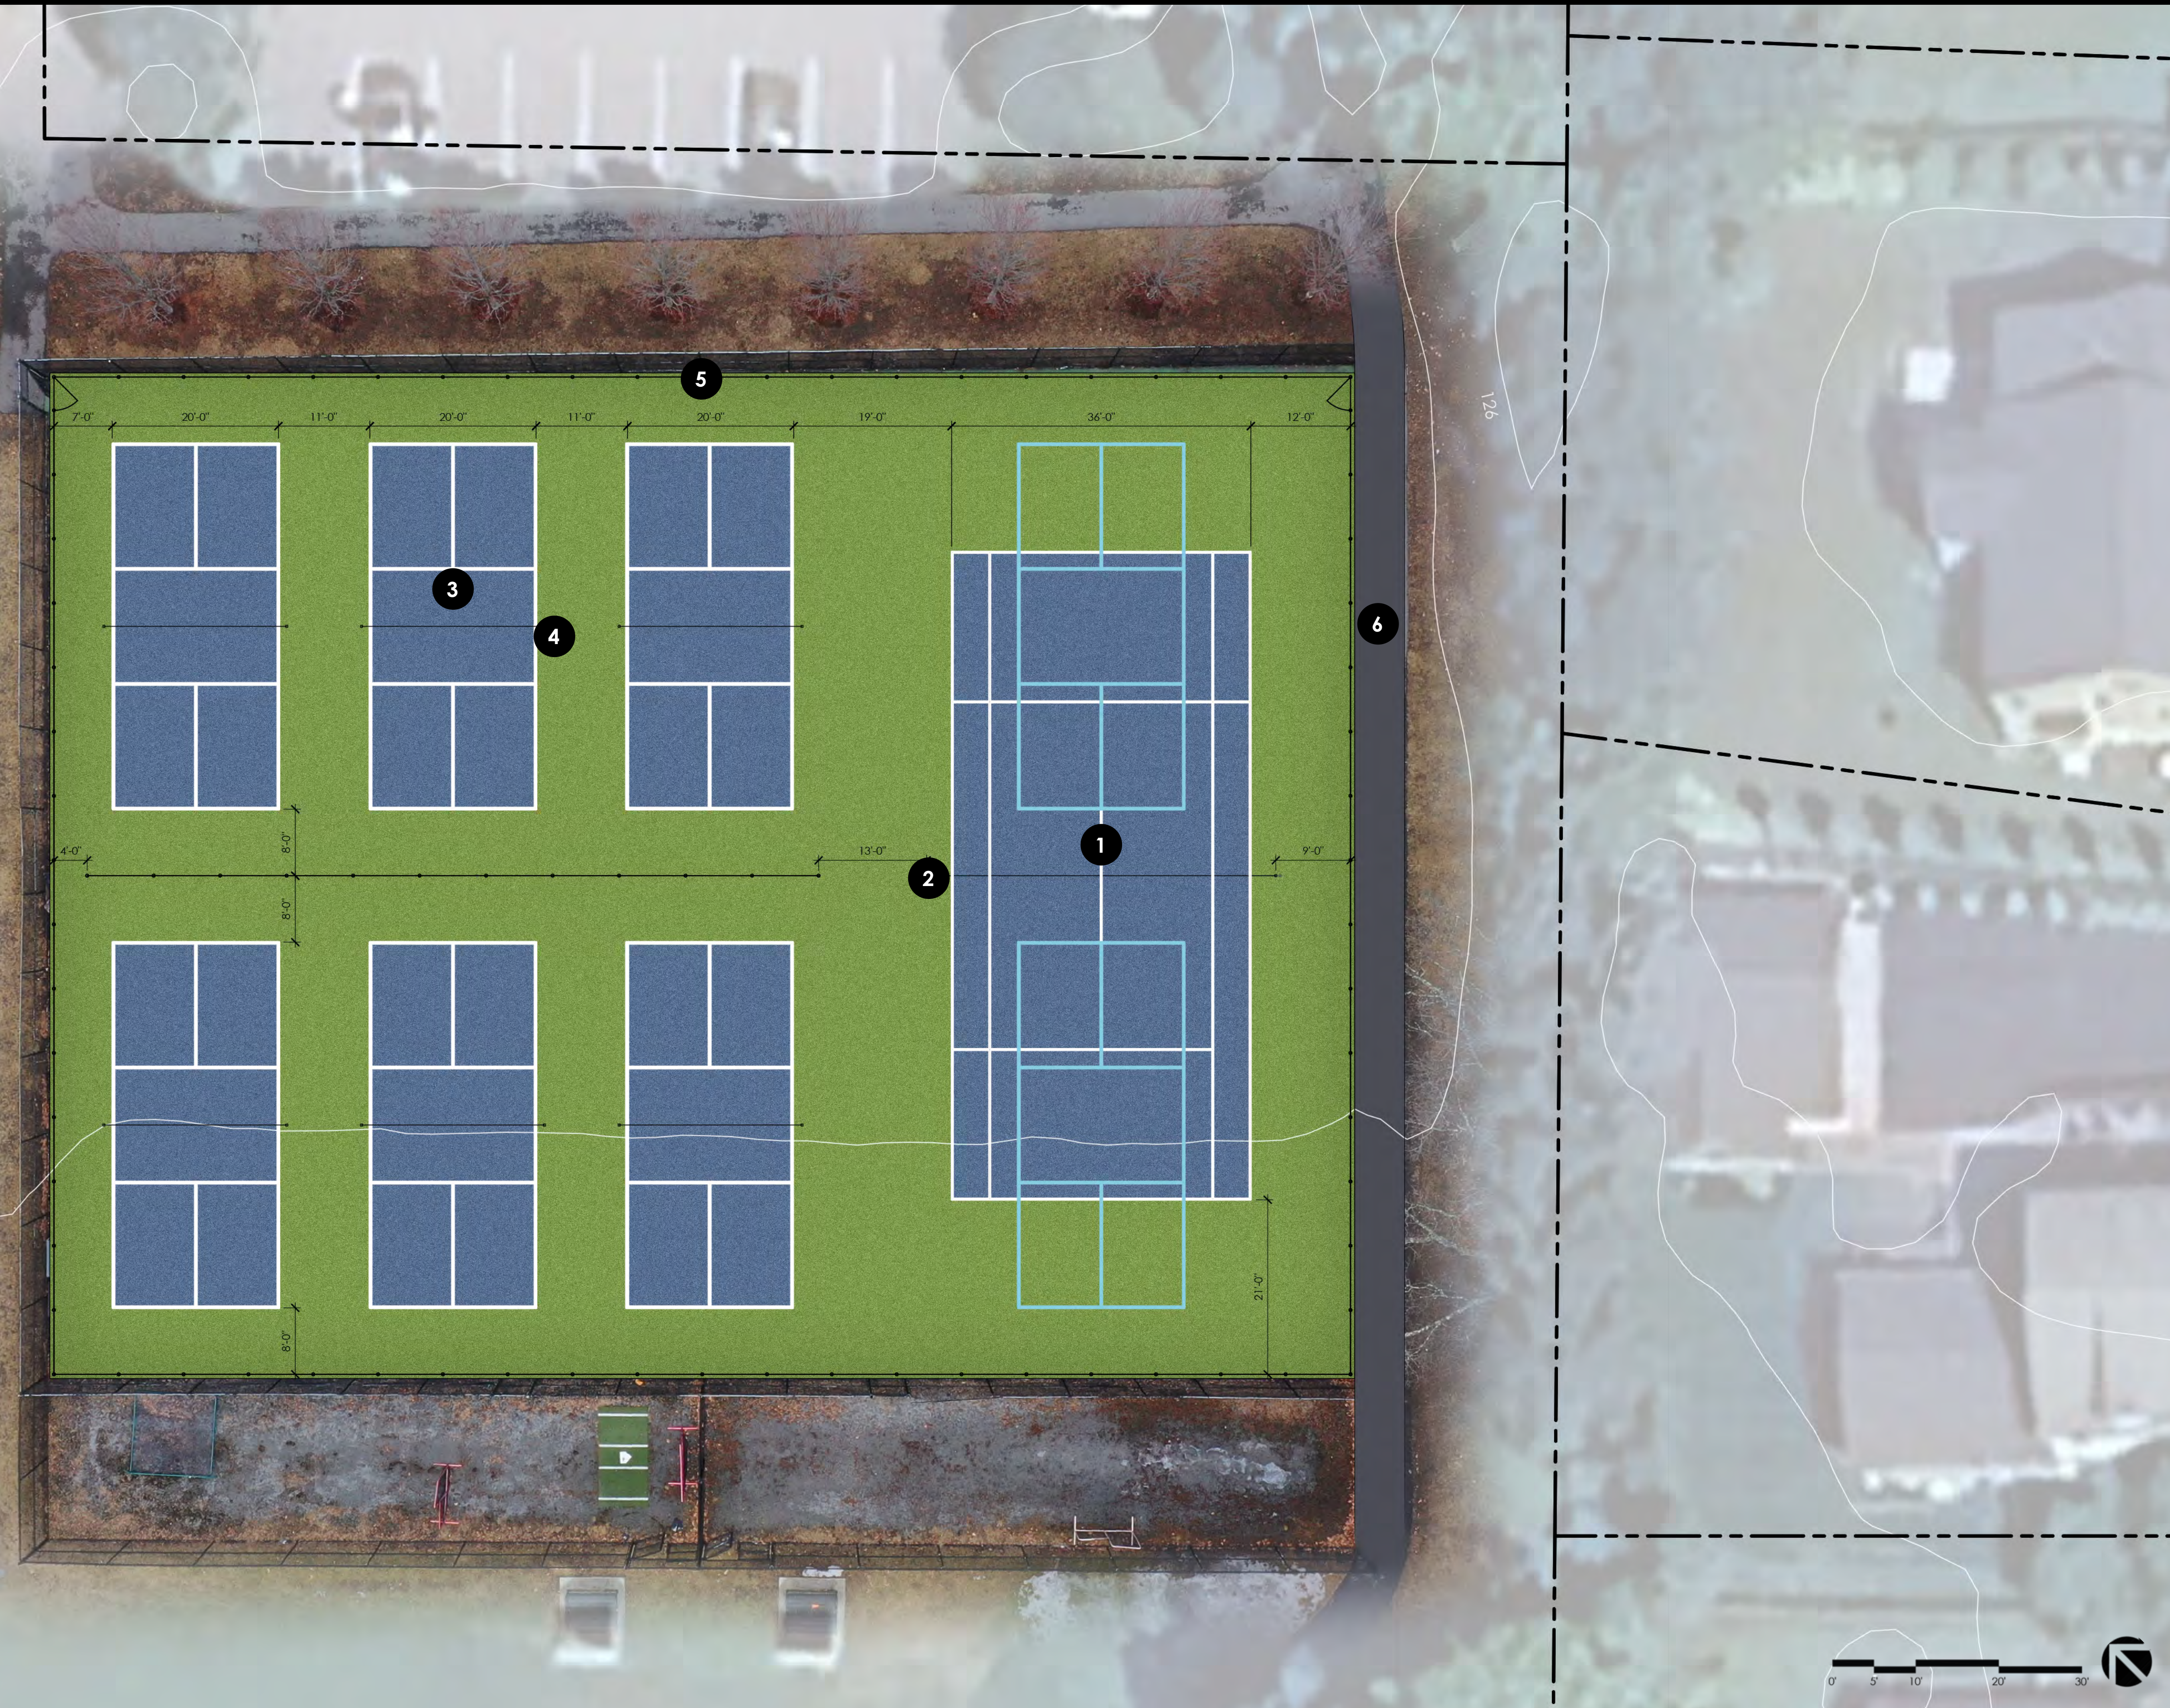

Conceptual Design | Rideout Park - Tennis Courts

Town of Concord | Concord, Massachusetts

