


ATHLETIC COURT LEGEND

- 1** NEW TENNIS COURTS (3)
KEEP FOOTPRINT OF EXISTING COURTS
ADD STRIPING FOR 6 PICKLEBALL COURTS
- 2** NEW TENNIS NET POSTS, NETTING AND CENTER STRAP
TYPICAL FOR EACH COURT (3)
NO PERMANENT NETTING FOR PICKLEBALL COURTS
- 3** NEW PERIMETER CHAIN LINK FENCING AND GATES
MATCH EXISTING SIZES AND LOCATIONS
- 4** NEW ASPHALT WALKWAY SECTION
REPAVING OF ASPHALT WALKWAY DISTURBED AT COURTS

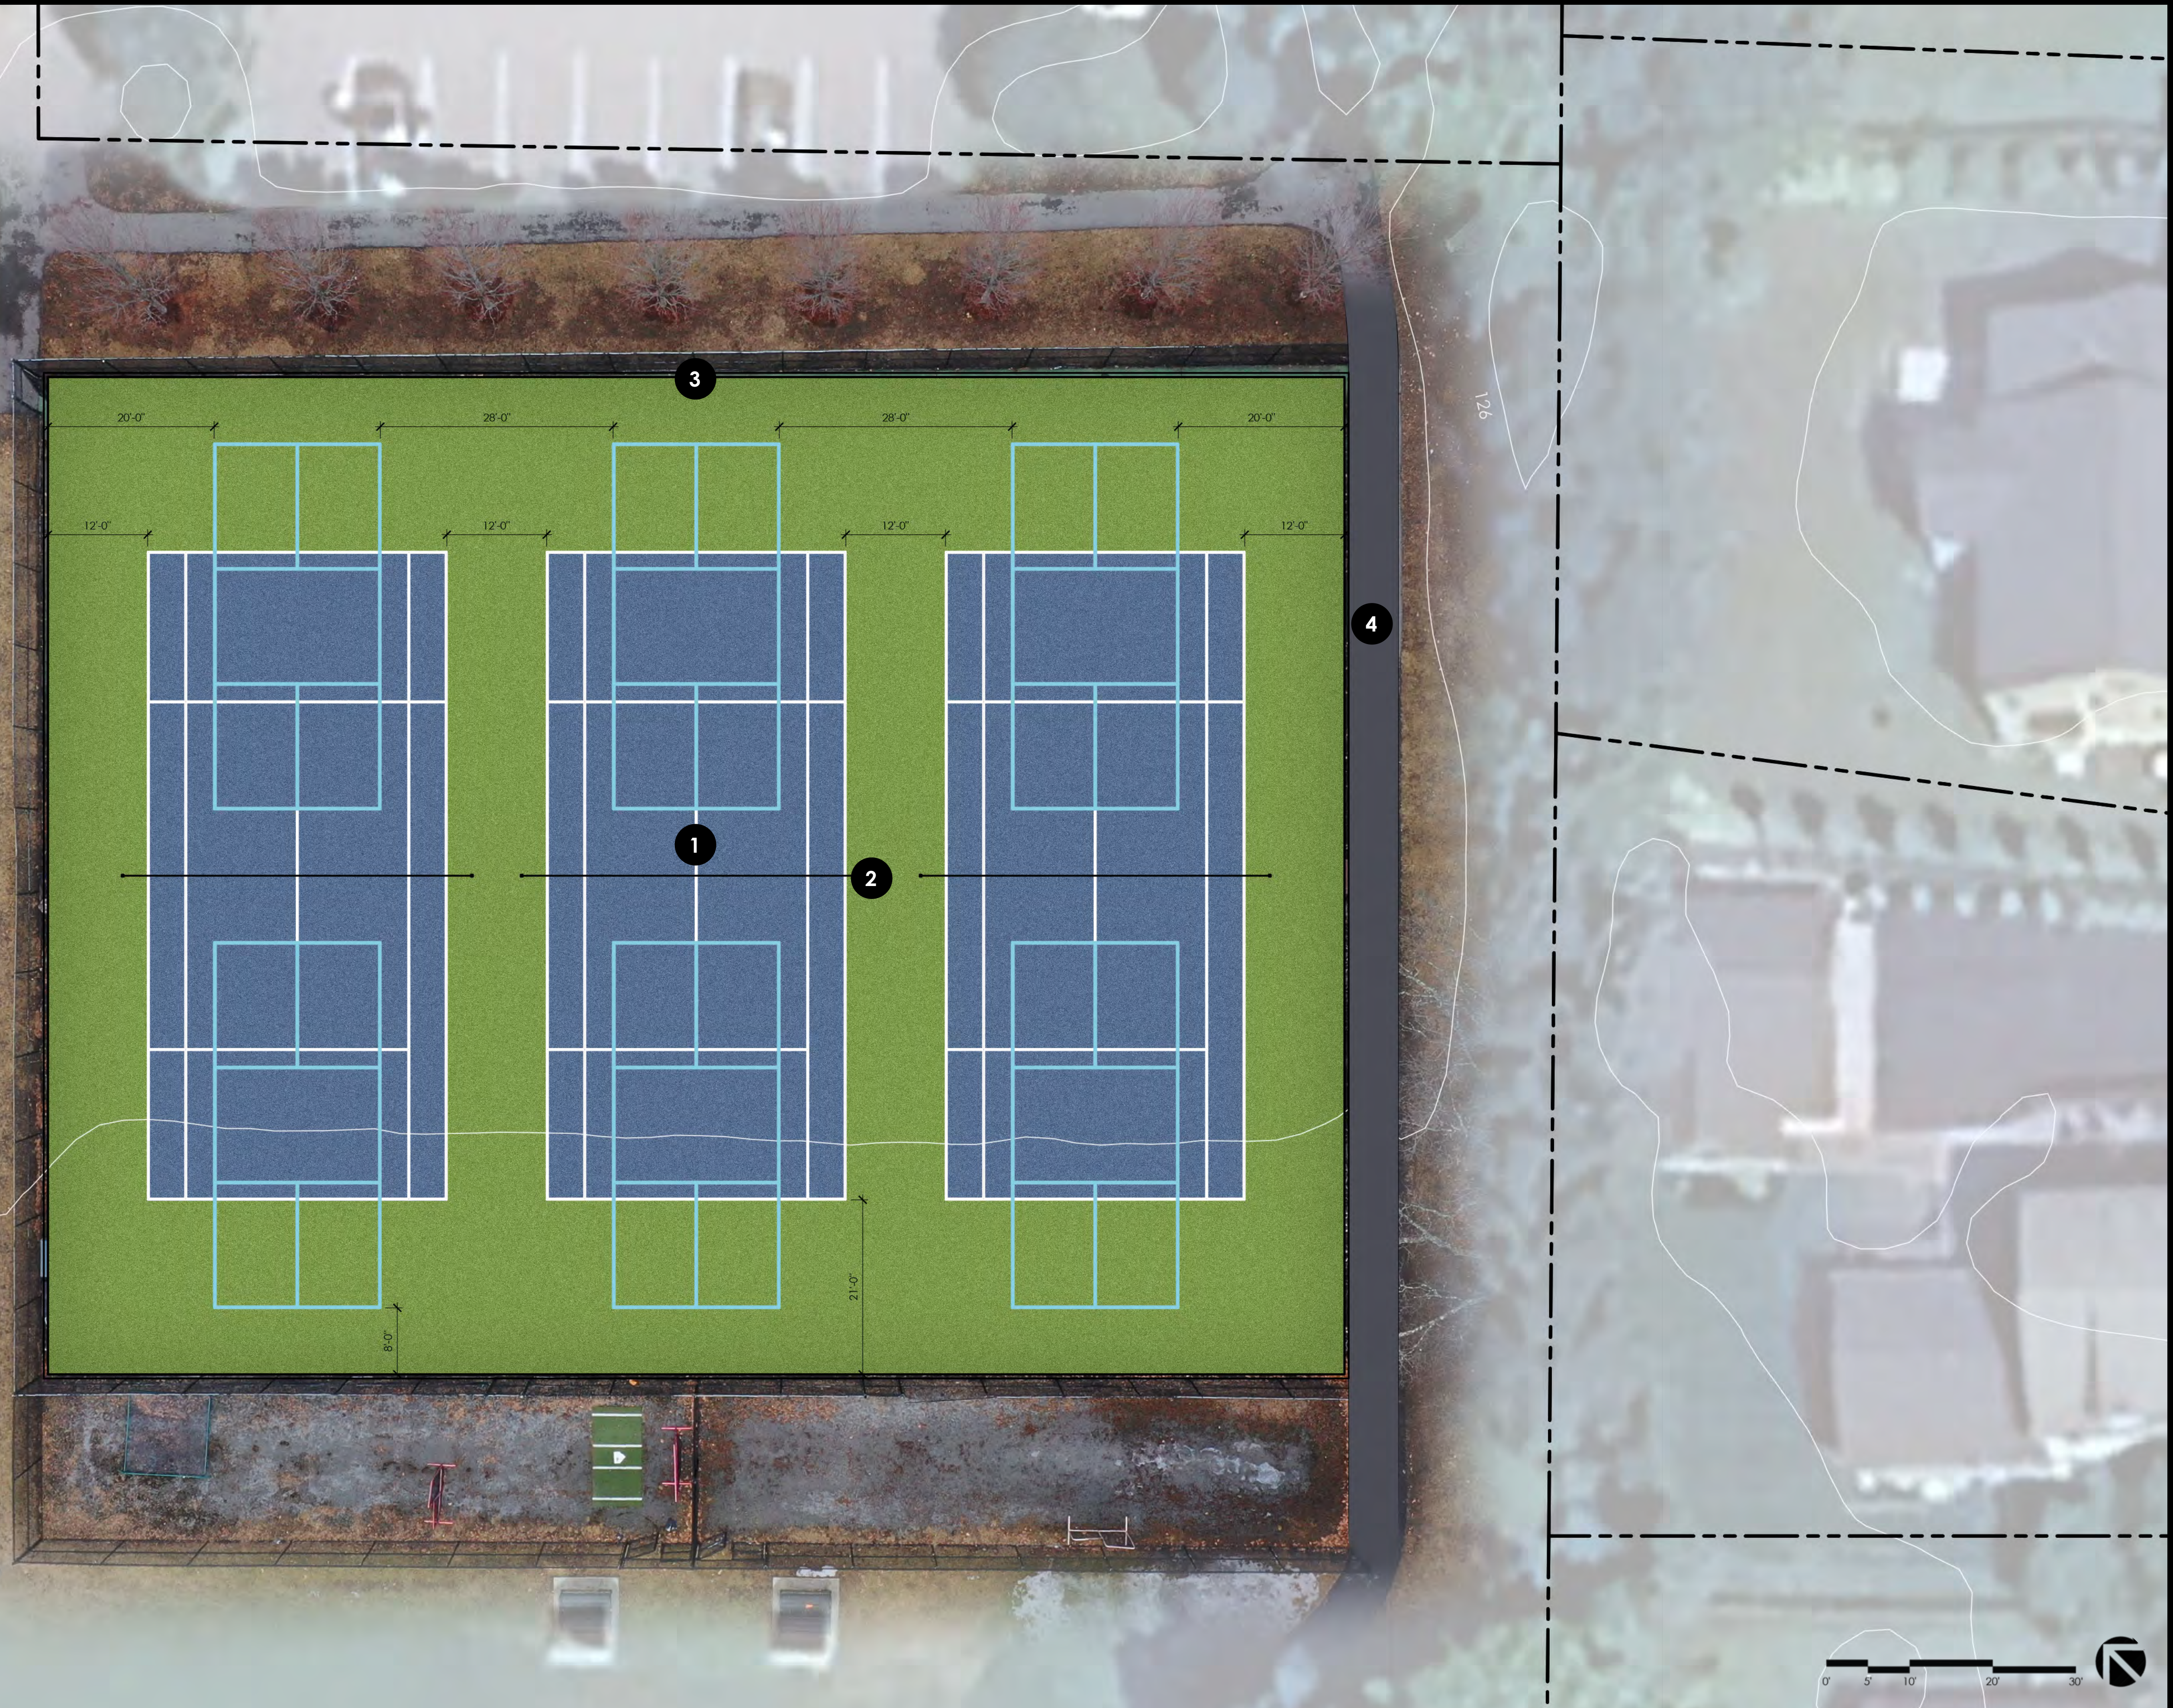

Conceptual Design | Rideout Park - Tennis Courts

Town of Concord | Concord, Massachusetts

